



11th Ave. 60'
Not Developed

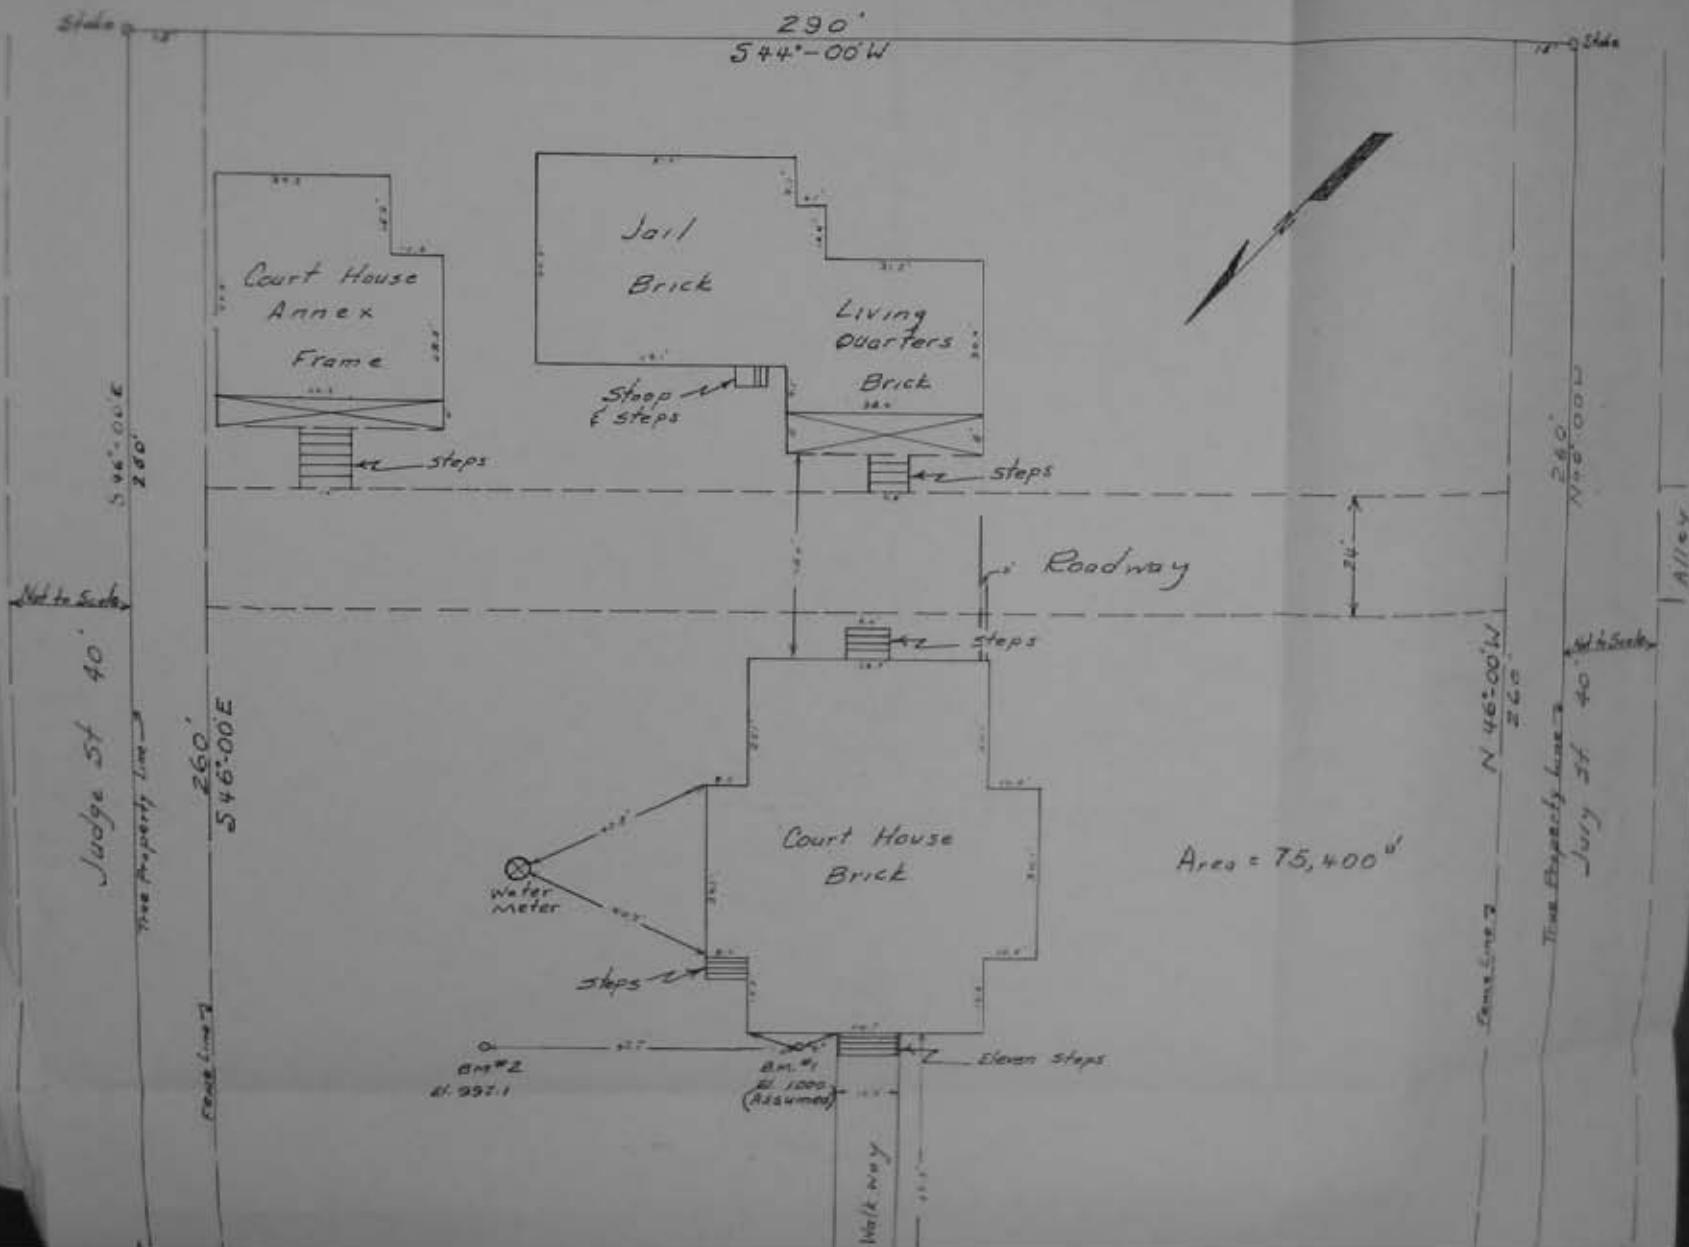

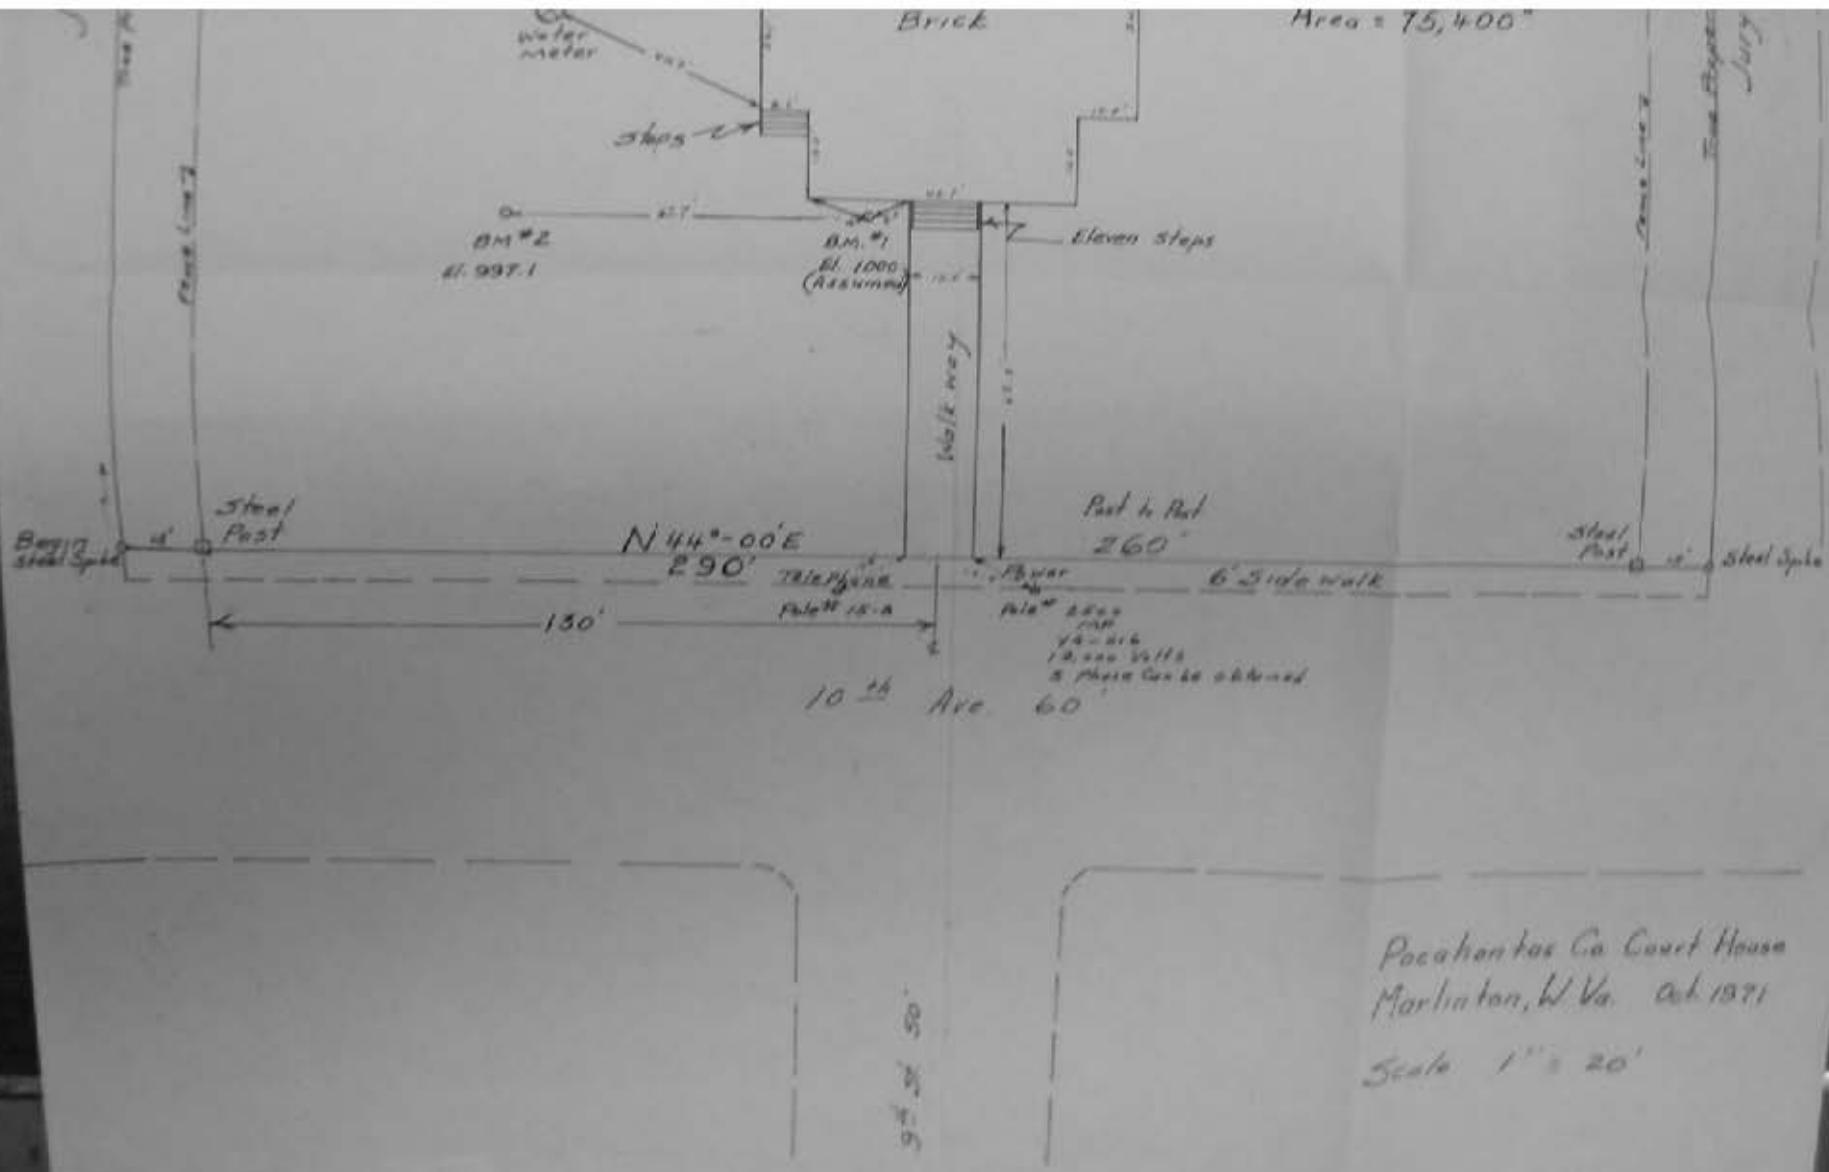

Pocahontas Co. Court House
Marlinton, W. Va. Oct. 1971


Scale 1" = 20'

24


661 Survey
Description
Court House Complex


Beginning at a steel spike 15 feet North east of a Steel Fence Post and on the back side of the sidewalk on the Southeast side of 10th Avenue and the corner of Judge street S 46°-00' E 260 feet along the Southwest side of Judge Street to a Stake at the corner of 11th Avenue; thence along the Northwest side of 11th Avenue S 44°-00' W 290 feet to a stake on the corner of Jury street; thence along the Northwest side of Jury street N 46°-00' W 260 feet to a Steel spike on the corner of 10th Avenue; thence along the Southeast side of 10th Avenue N 44°-00' E 270 feet to the point of beginning and containing 75,400 sq. feet.

11th Ave. 60'
Not Developed

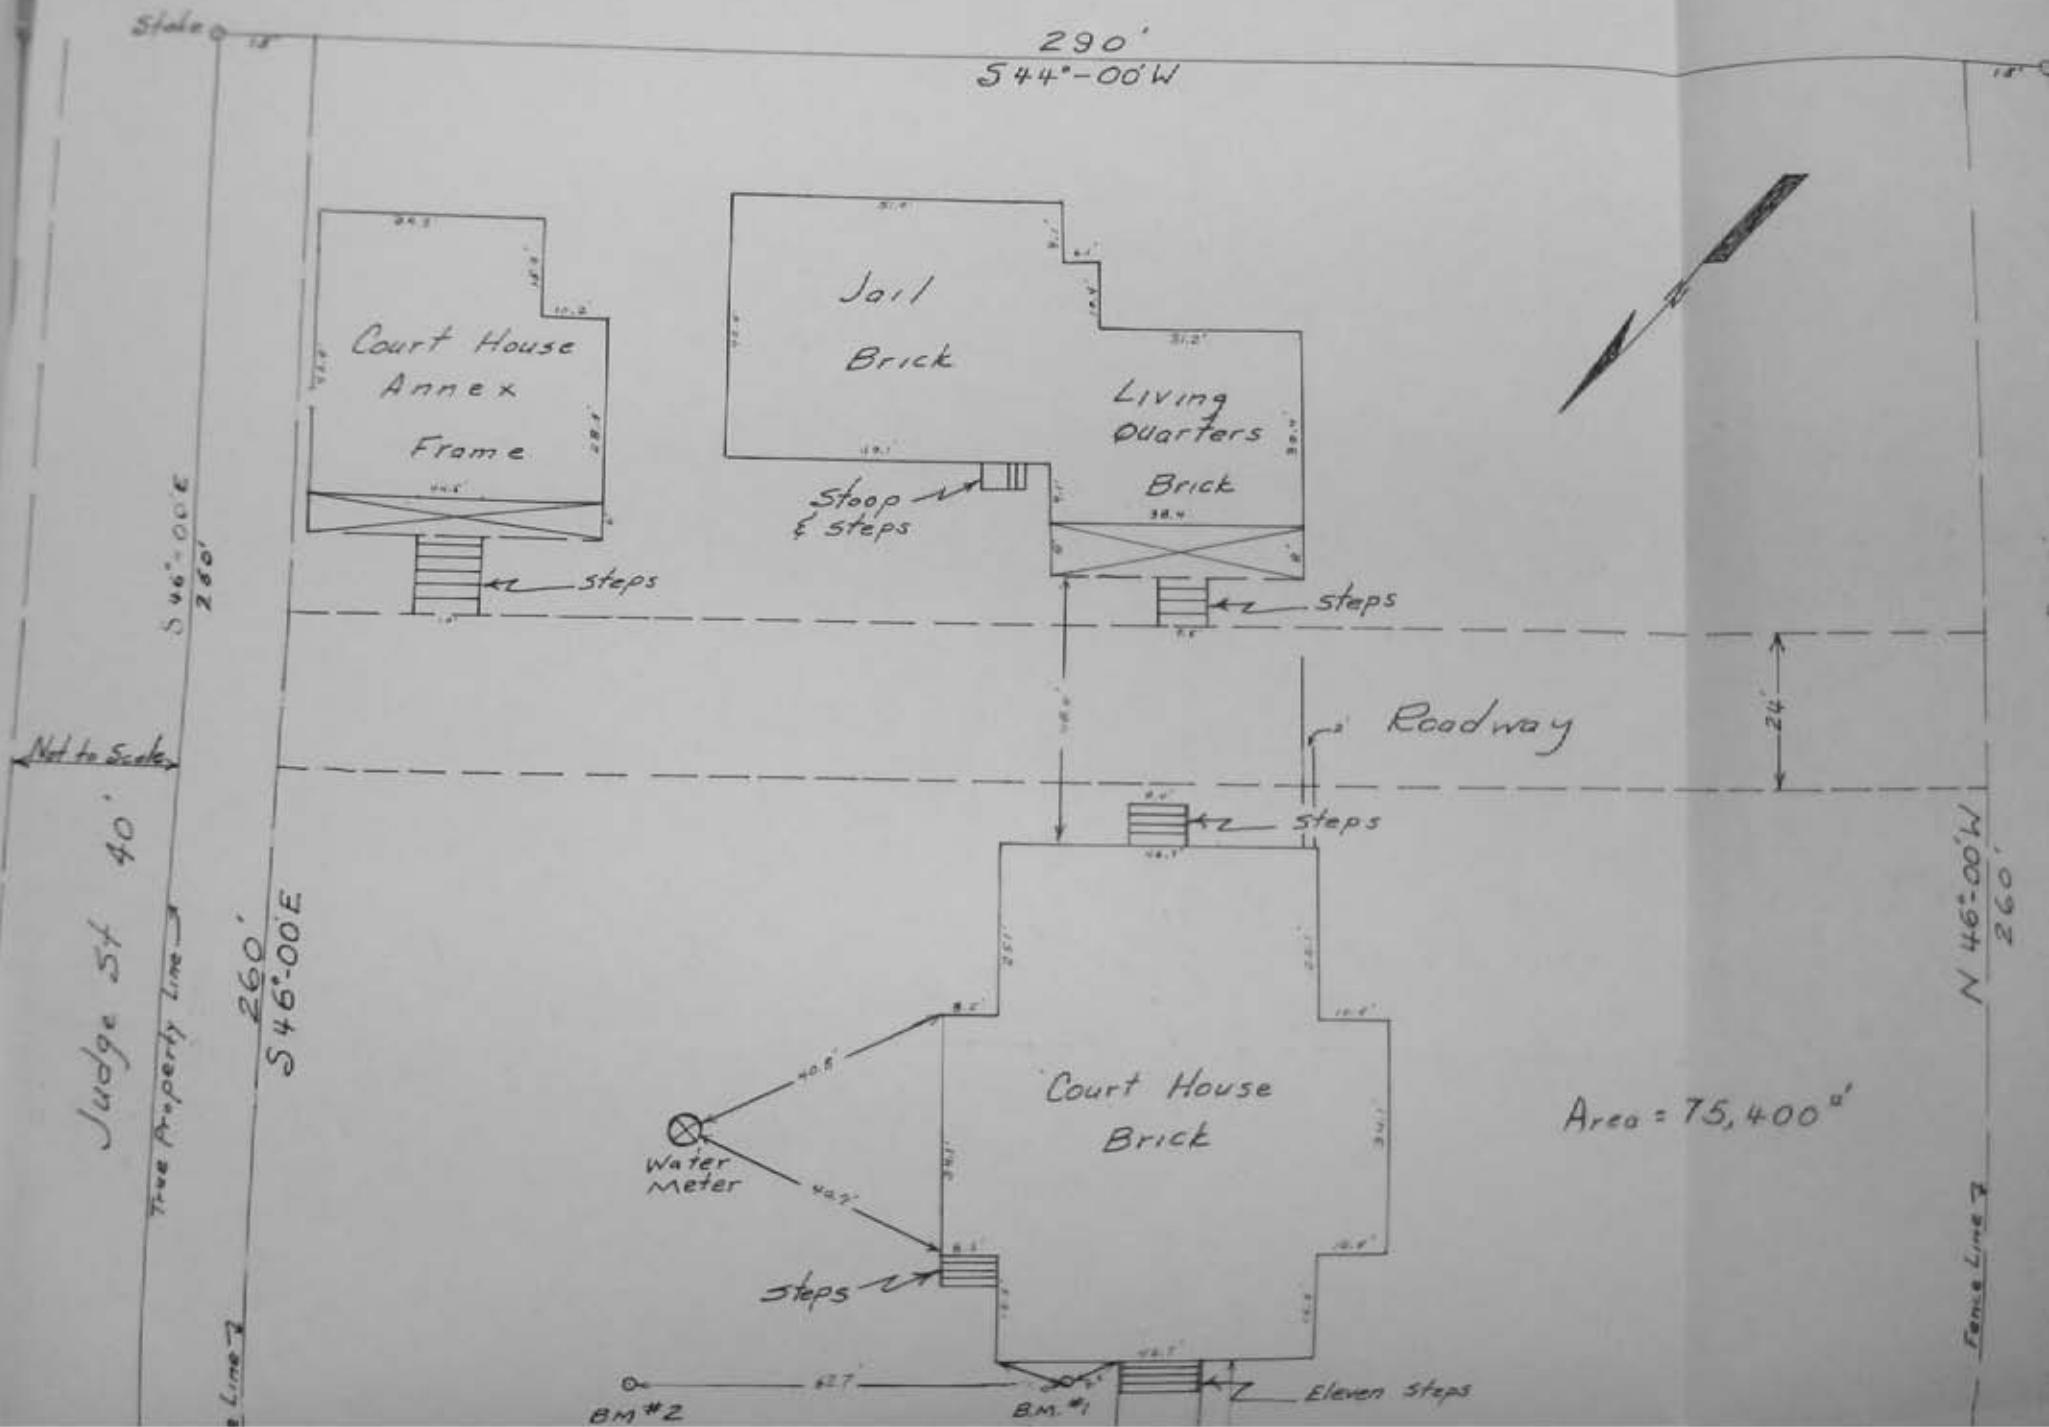

11th Ave. 60'
Not Developed

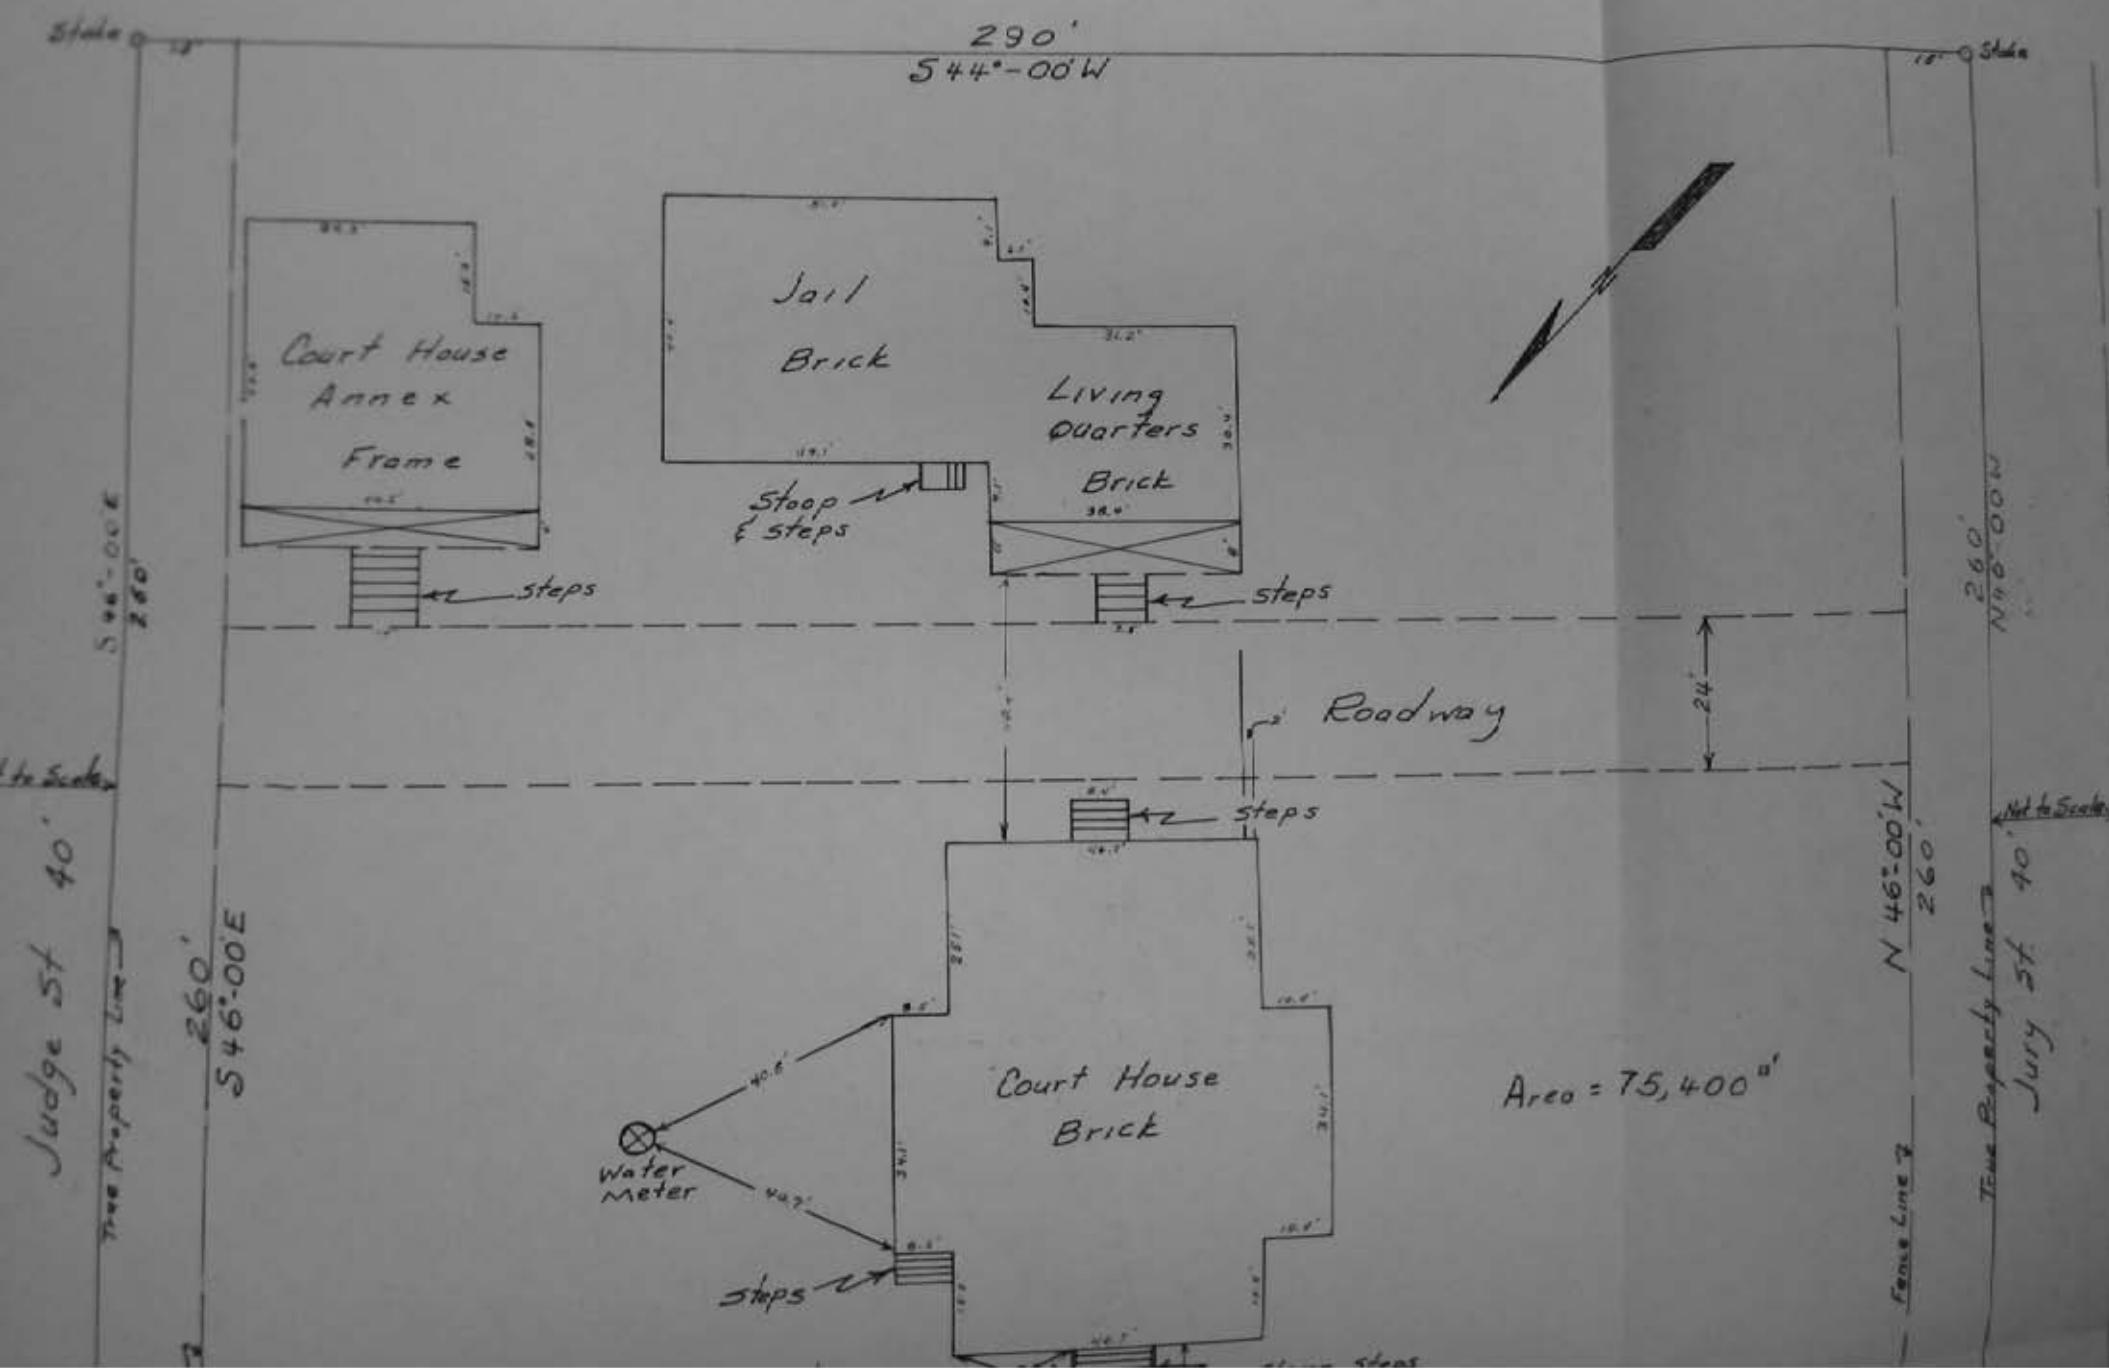

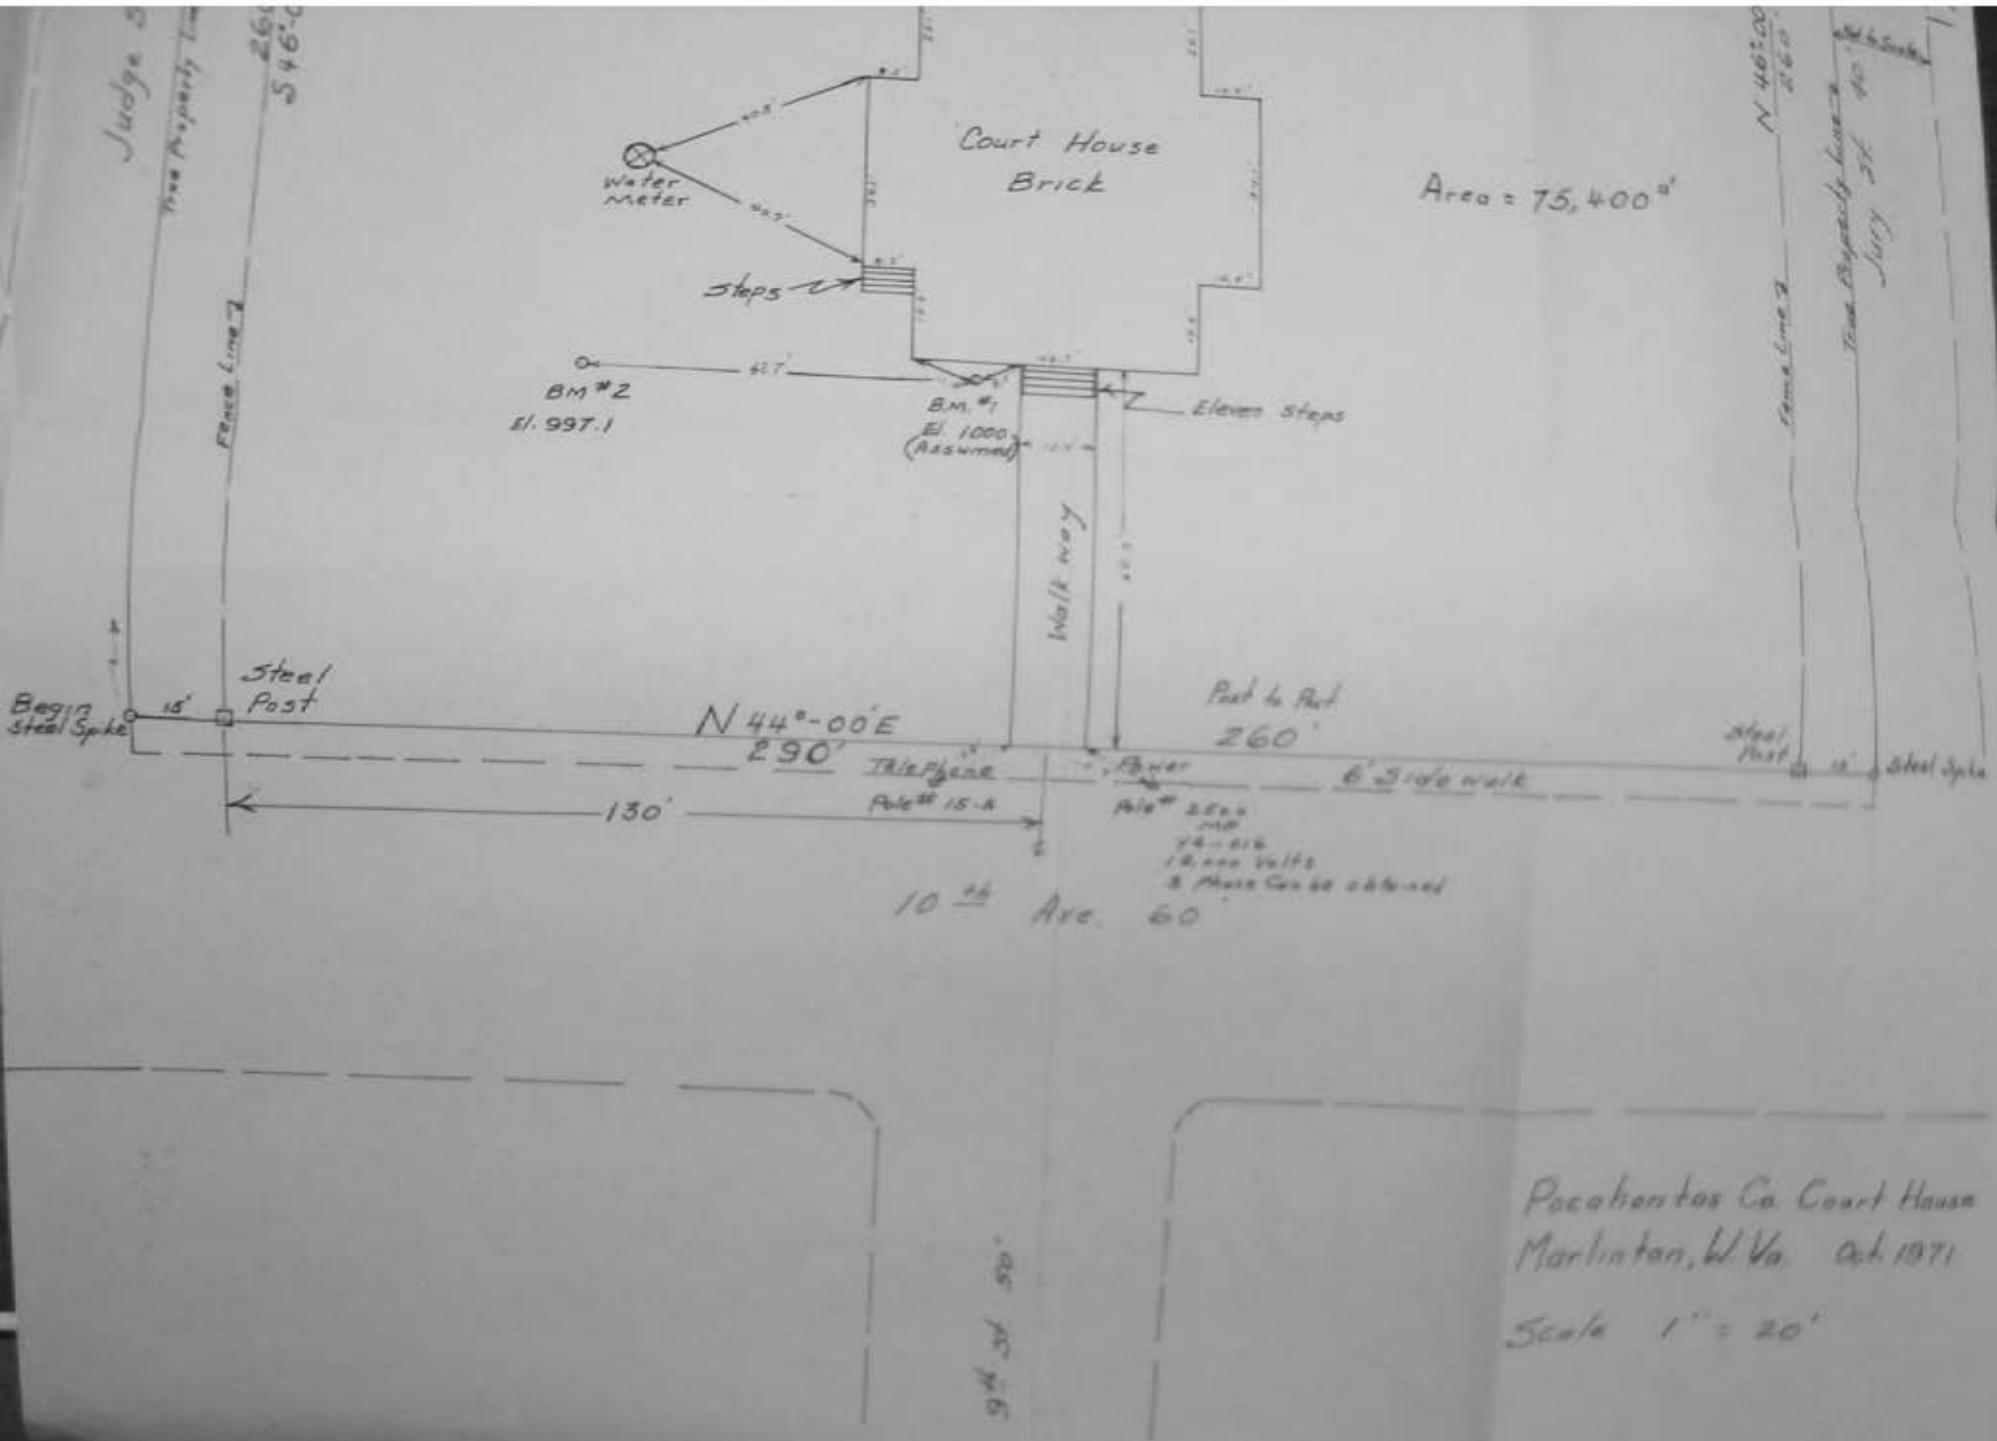

6

213°
S 86° 15' E →

WILMOTH
CEMETERY

POINT IN ↗
OF ROAD

POINT IN ↗
OF ROAD


Book 106 p 632



THE CHESAPEAKE AND OHIO RAILWAY COMPANY
ENGINEERING DEPARTMENT
EASEMENTS TO BE GRANTED TO
TOWN OF MARLINTON
MARLINTON
CLIFFTON — MARLINTON — BARTOW
SCALE 1 INCH = 1 MILE
DATE 1922

WEST VIRGINIA
CLIFFTON — MARLINTON — BARTOW
J. D. McNeil

file in book 126 page 33

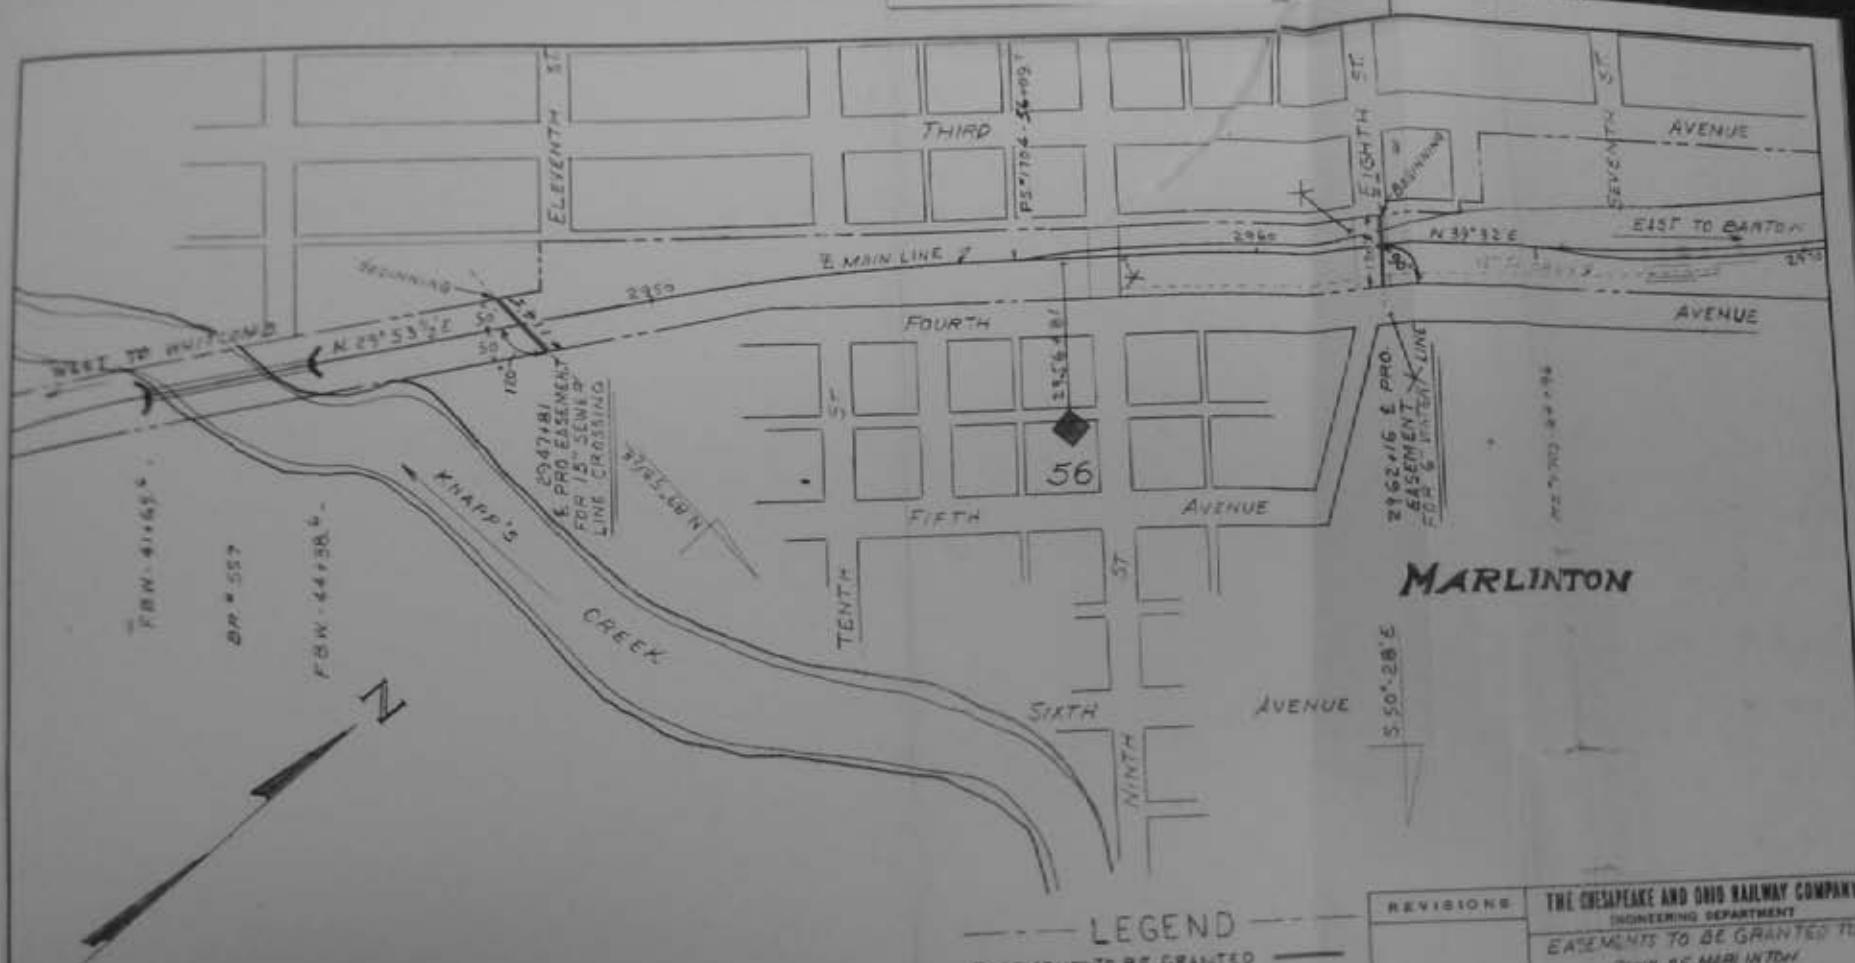

WEST VIRGINIA
CLERK'S OFFICE OF THE COUNTY COURT OF POCOHONTAS COUNTY
The foregoing Plat

WILL BE FILED AND INDEXED ON THE 11TH DAY OF APRIL, 1972.

RECORDED THIS DAY OF APRIL, 1972, IN THE OFFICE OF THE CLERK OF POCOHONTAS COUNTY, IN ACCORDANCE WITH THE LAW.

Given under my hand this day of April, 1972.

John J. Michael

— LEGEND —
EASEMENTS TO BE GRANTED —

REVISIONS	THE CHESAPEAKE AND OHIO RAILWAY COMPANY ENGINEERING DEPARTMENT
	EASEMENTS TO BE GRANTED TO TOWN OF MARLINTON
	MARLINTON
	POCOHONTAS COUNTY — WEST VIRGINIA
	SCALE 1" = 300' VAL 800 DRAWN BY V-12 DRAWING NO. 28900 DATE 2-24-72 CHECKED 29 SHEET 1

WEST VIRGINIA

CLERK'S OFFICE OF THE COUNTY COURT OF POCAHONTAS COUNTY

the aforesaid Plat

was this day presented to me as my
to incorporate the same together with the certificate of acknowledgment
thereof, is admitted to record herein.

Sept 23 1972 Charles J. McNeil

THE CHESAPEAKE AND OHIO RAILWAY COMPANY

ENGINEERING DEPARTMENT

EASEMENTS TO BE GRANTED TO
TOWN OF MARLINTON
MARLINTON




SCALE: 1" = 201
DATE: 2-24-72
DRAWN BY J.W.P.
CHECKED

VAL. SEC.
V-12
29

DRAWING NO.
28900
SHEET OF

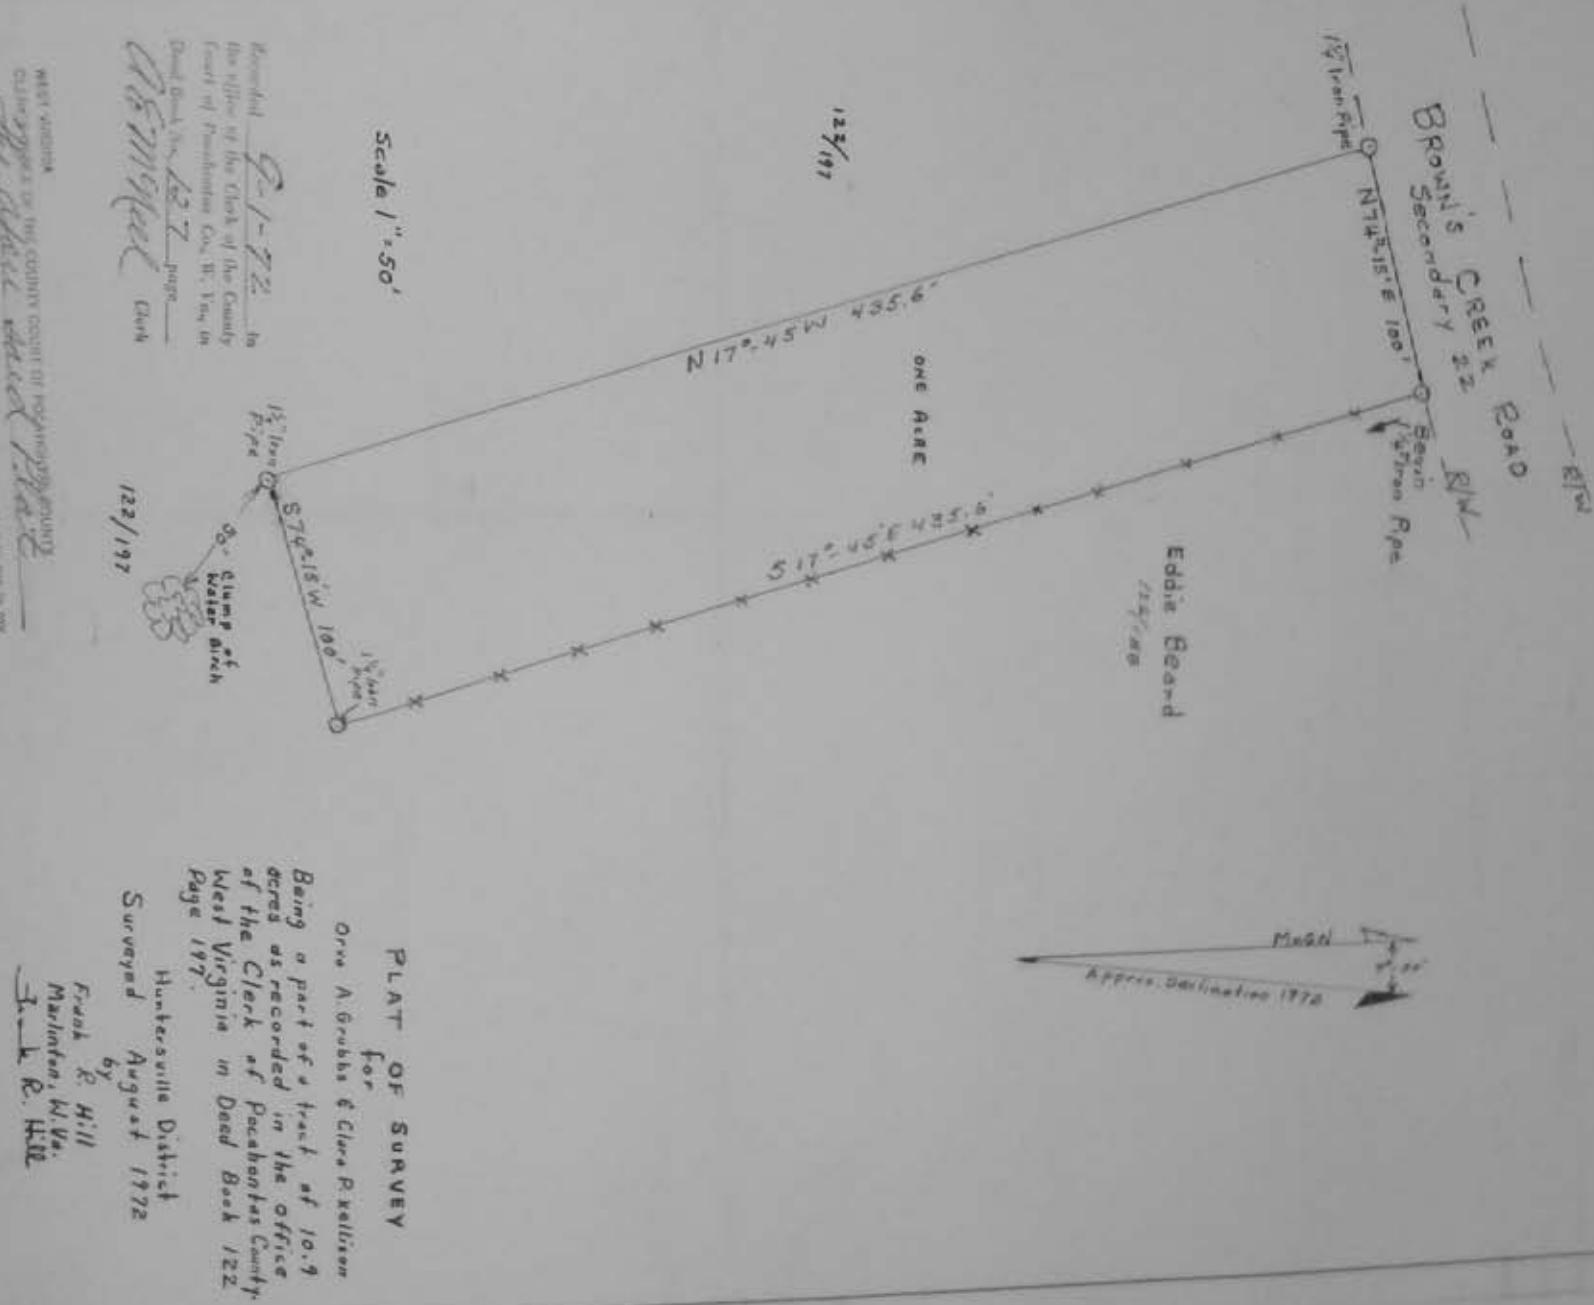

PLAT OF SURVEY

for

Orie A. Grebb & Clara P. Kellison

Being a part of a tract of 10.9
acres as recorded in the office
of the Clerk of Pocahontas County,
West Virginia in Deed Book 122
Page 197.

Huntersville District

Surveyed

August 1972

by

Frank R. Hill



Frank R. Hill

NOTE



N map

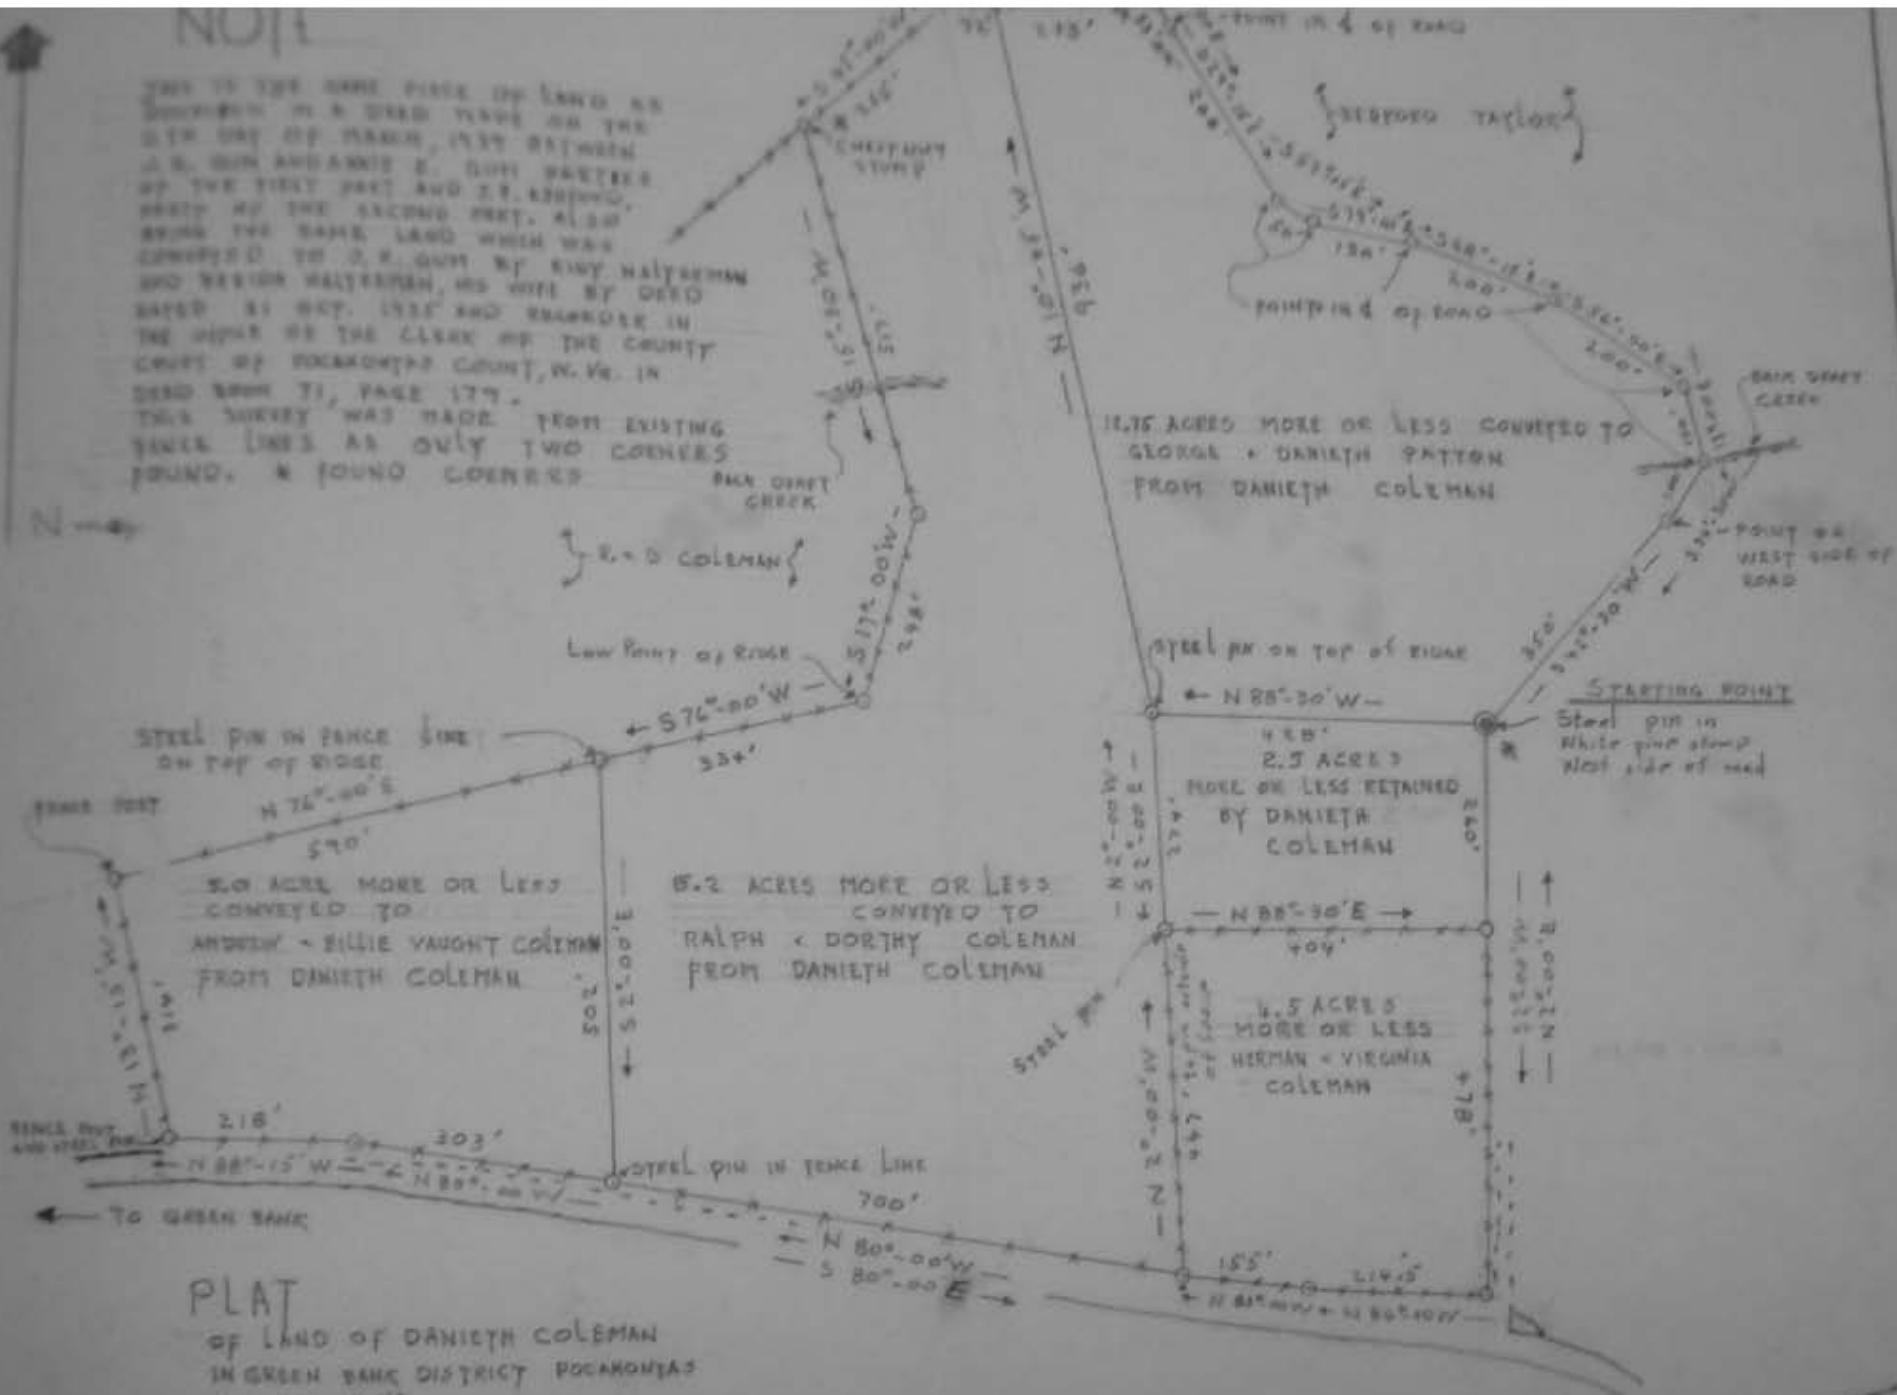

PLAT

OF LAND OF DANIELTH COLEMAN
IN GREEN BANK DISTRICT, POCOHONTAS

COUNTY, W. VA.
SURVEYED AND DRAWN BY S. C. SMITH

AUG. 1972

SCALE 1" = 200'

NOTE

This is the same piece of land as described in a deed made on the 11th day of March, 1929 between J. R. GUM and ANNIE E. GUM parties to the first part and J. P. ADKINS parties to the second part, also being the same land which was conveyed to J. R. GUM by KIDY HAUERMAN and REEDAH HAUERMAN, his wife by Deed dated 31 Oct. 1935 and recorded in the office of the Clerk of the County Court of POCOHONTAS COUNTY, W. VA., in Deed Book 71, page 177. This Survey was made from existing fence lines as only two corners found. I found corners

BACK DRAFT CREEK

E. D. COLEMAN

LOW POINT OF RIDGE

576'-00" W 278'

576'

STEEL PIN IN FENCE LINE
ON TOP OF RIDGE

H. 76'-00" S

8.0 ACRES MORE OR LESS
CONVEYED TO
ANDREW & BILLIE VAUGHT COLEMAN
FROM DANIEL COLEMAN

15.2 ACRES MORE OR LESS
CONVEYED TO
RALPH & DOROTHY COLEMAN
FROM DANIEL COLEMAN


MORE OR LESS
HEMMAN - VIRGINIA
COLEMAN

STEEL PIN IN FENCE LINE

700'

N 88°-15' W - 2 100' N 88°-15' E


303'

318'

STEEL PIN AND STEEL PIN

TO GREEN BANK

STEEL PIN AND STEEL PIN

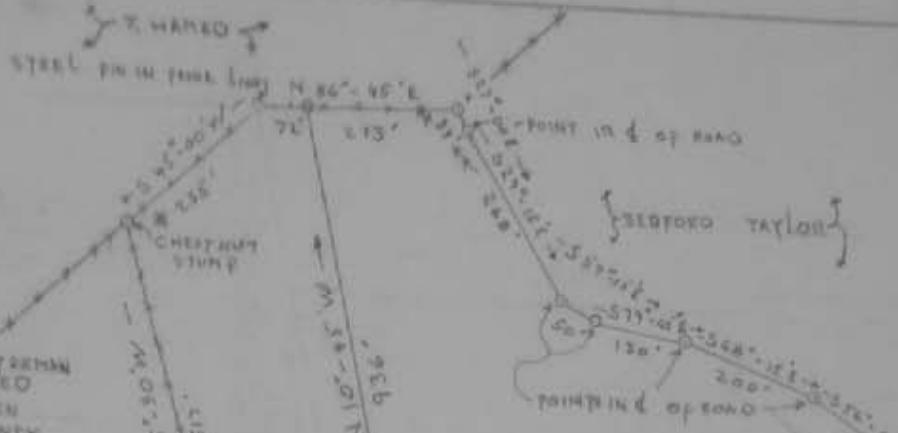

12.35 ACRES MORE OR LESS CONVEYED TO
FROM DANIEL COLEMAN

STEEL PIN ON TOP OF RIDGE

N 88°-30' W

2.5 ACRES
MORE OR LESS RETAINED
BY DANIEL COLEMAN

N 88°-30' E

404'

U.S. ACRES
MORE OR LESS
HEMMAN - VIRGINIA
COLEMAN

N 88°-30' W

165'

N 88°-30' E

115'















PLAT

OF LAND OF DANIEL COLEMAN
IN GREEN BANK DISTRICT POCOHONTAS
COUNTY W. VA.
SURVEYED AND DRAWN BY S.C. SMITH
AUG. 1972

SCALE 1" = 200'

